




Seznam souřadnic (S-JTSK)



Číslo bodu	Y	X	poznámka
1	711047.17	1023814.87	roh bet.obruby
2	711042.43	1023813.90	roh bet.obruby
3	711041.30	1023819.95	roh bet.obruby
4	711046.22	1023819.96	roh bet.obruby
94-75	711041.27	1023820.11	sloupek plotu
94-78	711042.77	1023812.07	sloupek plotu

A.Ú. NOVE' BENÁTKY

Detail :

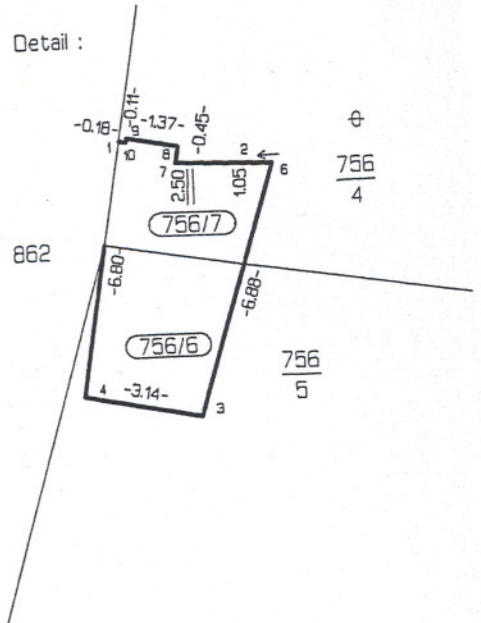

Detail :

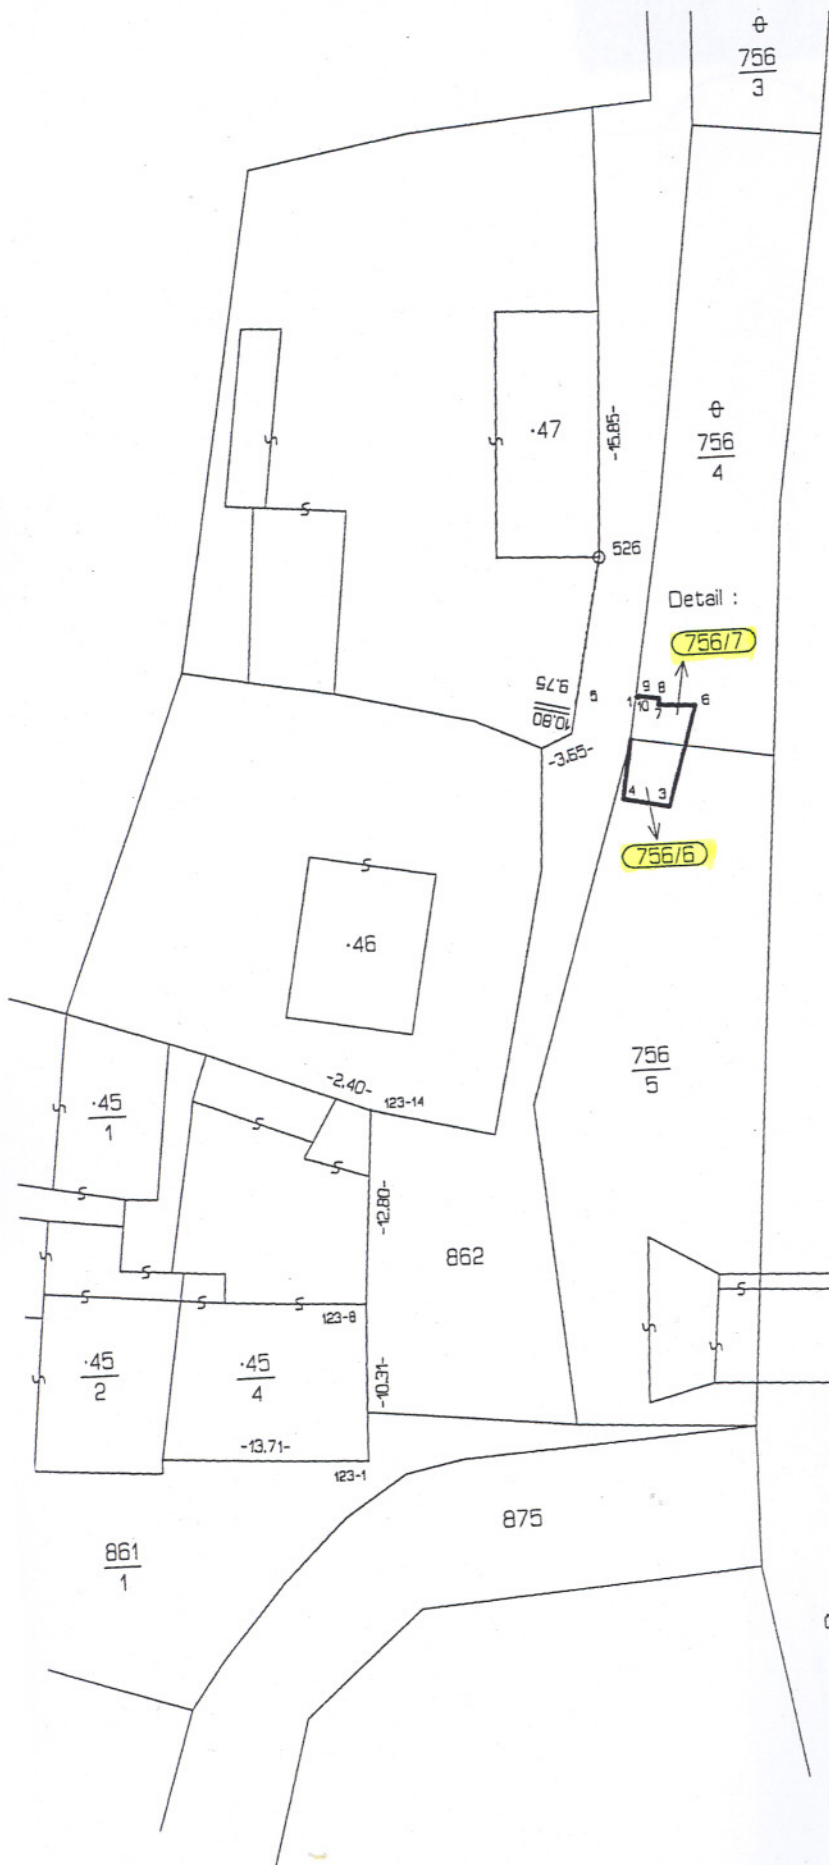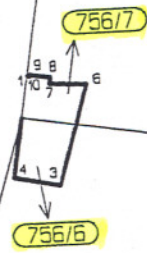

Seznam souřadnic (S-JTSK)

Číslo bodu	Y	X	poznámka
1	709513.75	1022784.90	roh bet.obrubby
2	709510.85	1022785.56	roh bet.obrubby
3	709511.87	1022792.23	roh bet.obrubby
4	709514.94	1022791.60	roh bet.obrubby
5	709517.68	1022785.16	ohradní zed
6	709509.81	1022785.60	roh bet.obrubby
7	709512.28	1022785.50	roh bet.obrubby
8	709512.20	1022785.06	roh bet.obrubby
9	709513.55	1022784.82	roh bet.obrubby
10	709513.57	1022784.93	roh bet.obrubby
526	709515.73	1022775.58	roh domu
123-1	709533.59	1022834.55	roh domu
123-8	709533.22	1022824.23	roh domu
123-14	709532.32	1022811.47	roh ohradní zd

M. J. DRAŽIČE